
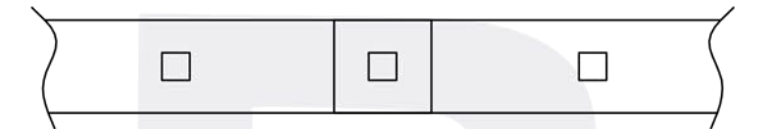


All angles are mitred and lished. Single coat Primer finish, suitable for further finishes

Picture shows finished stair on site with site welding completed at landings, and paint applied.

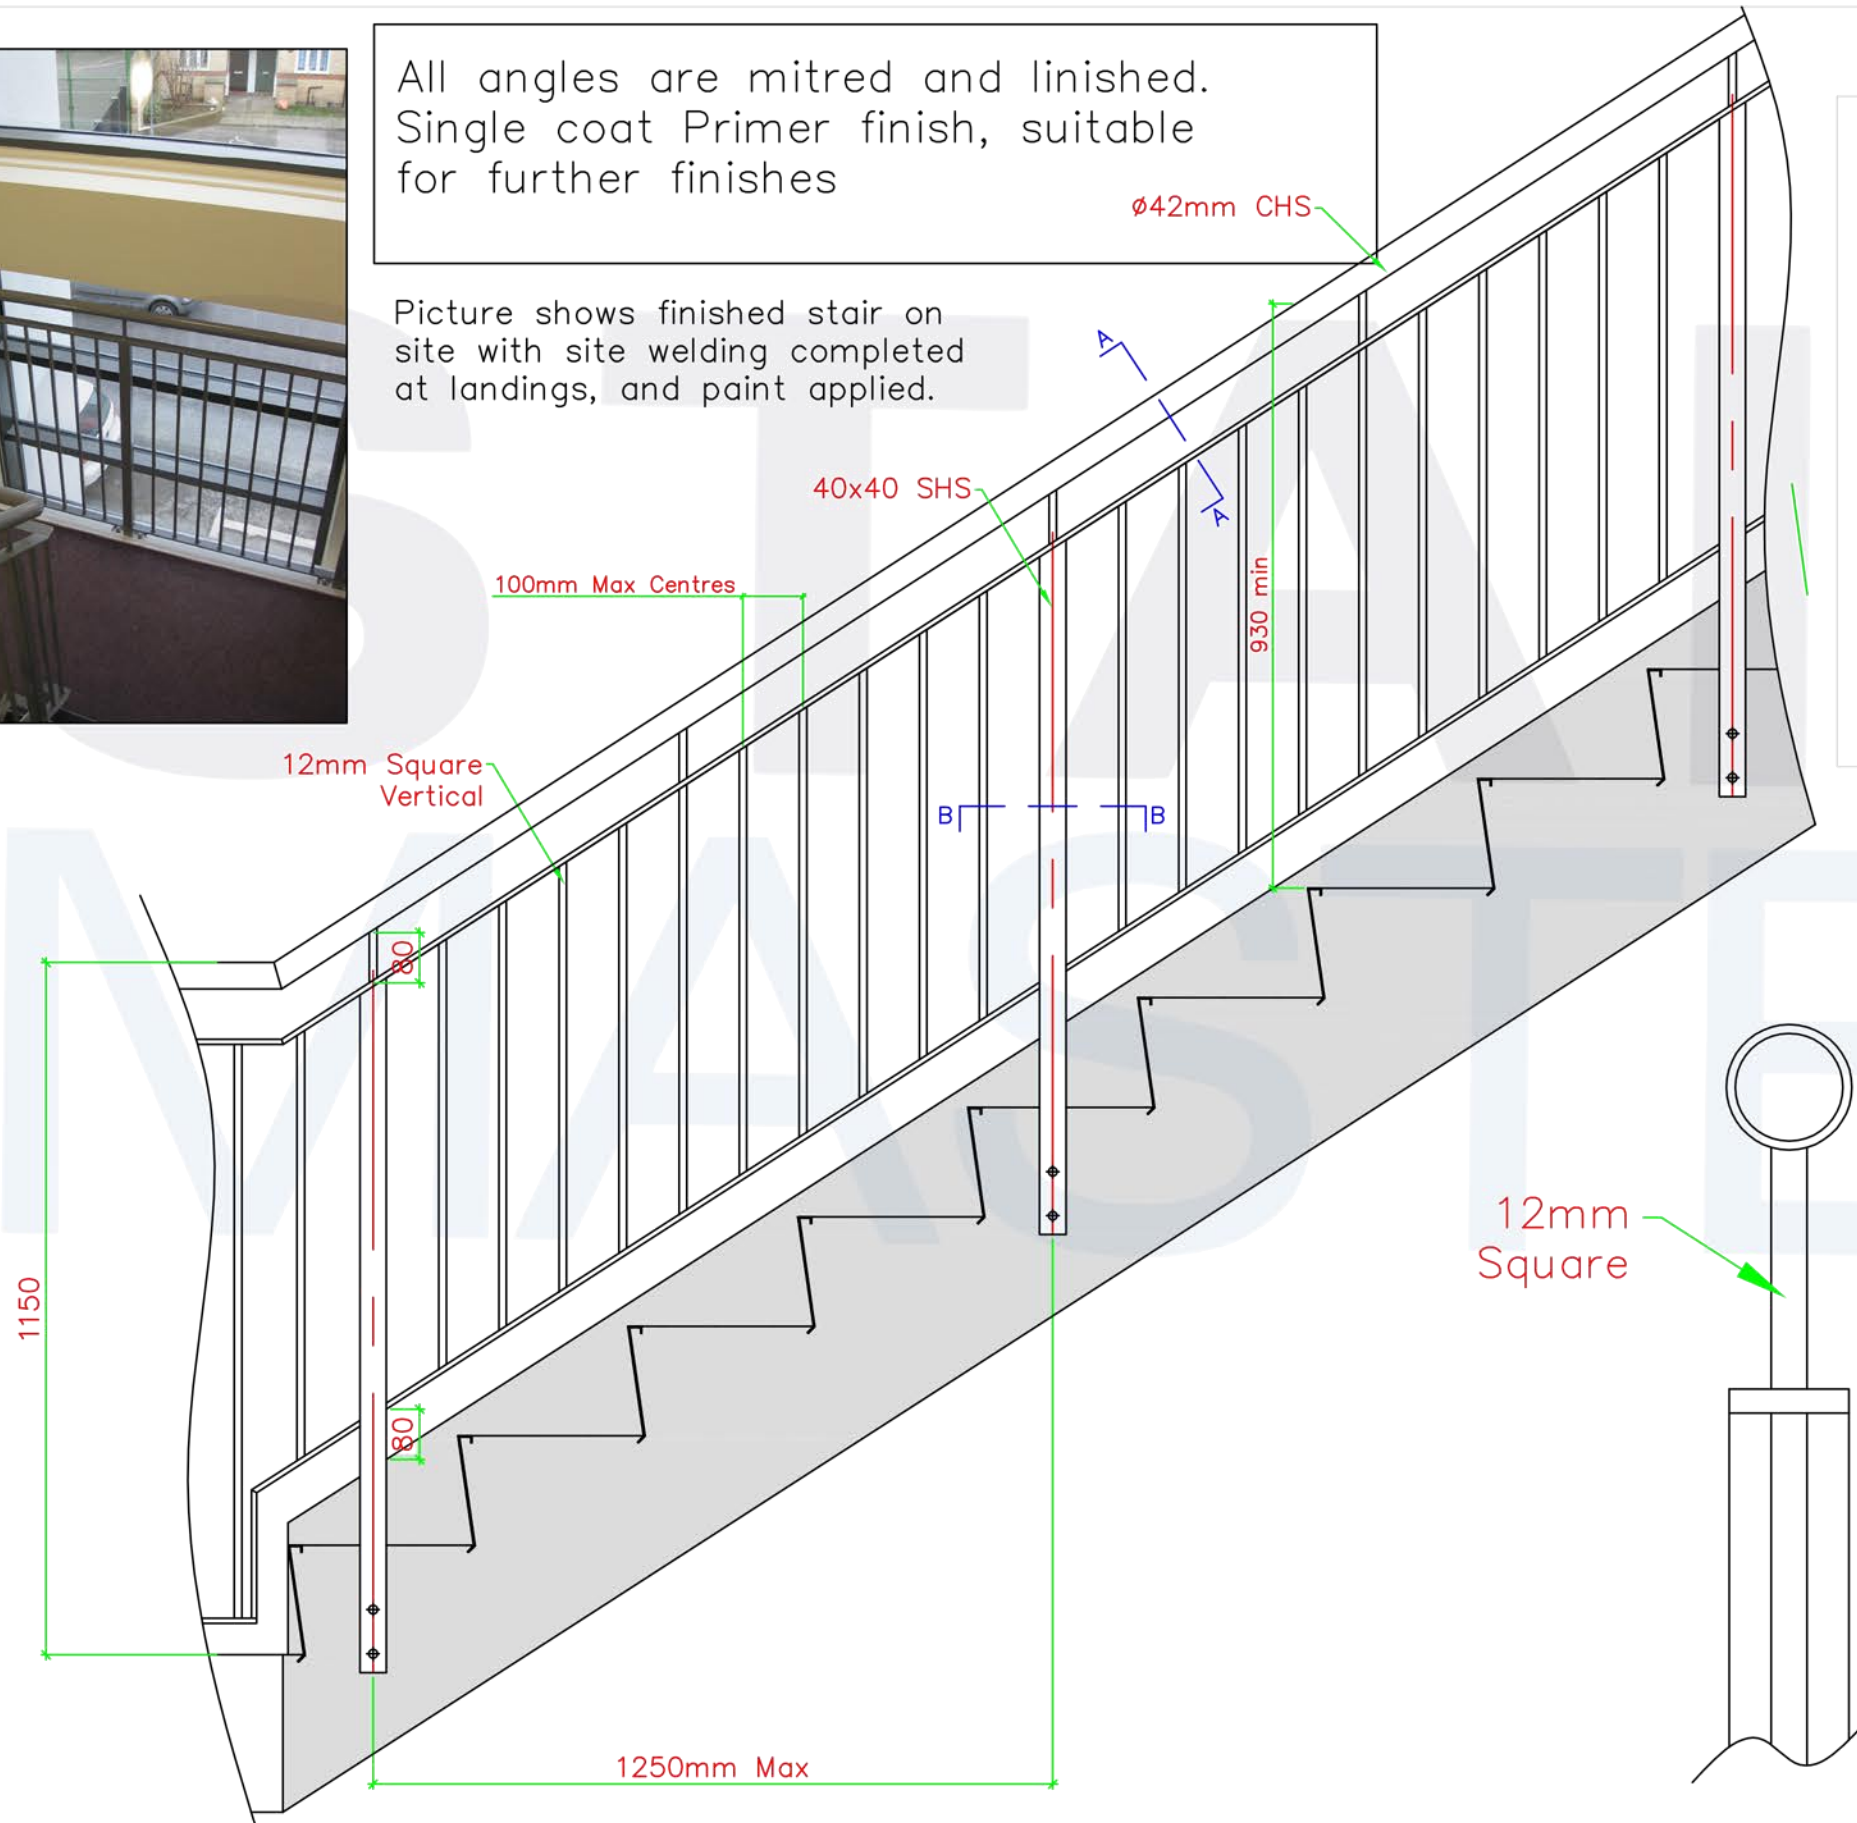

All 90° Angles are Finished using Standard $\phi 42$ & $\phi 33$ 90° Elbows, welded and lished. All other angles are mitred and lished. Single coat Primer finish, suitable for further finishes

12mm Square

