

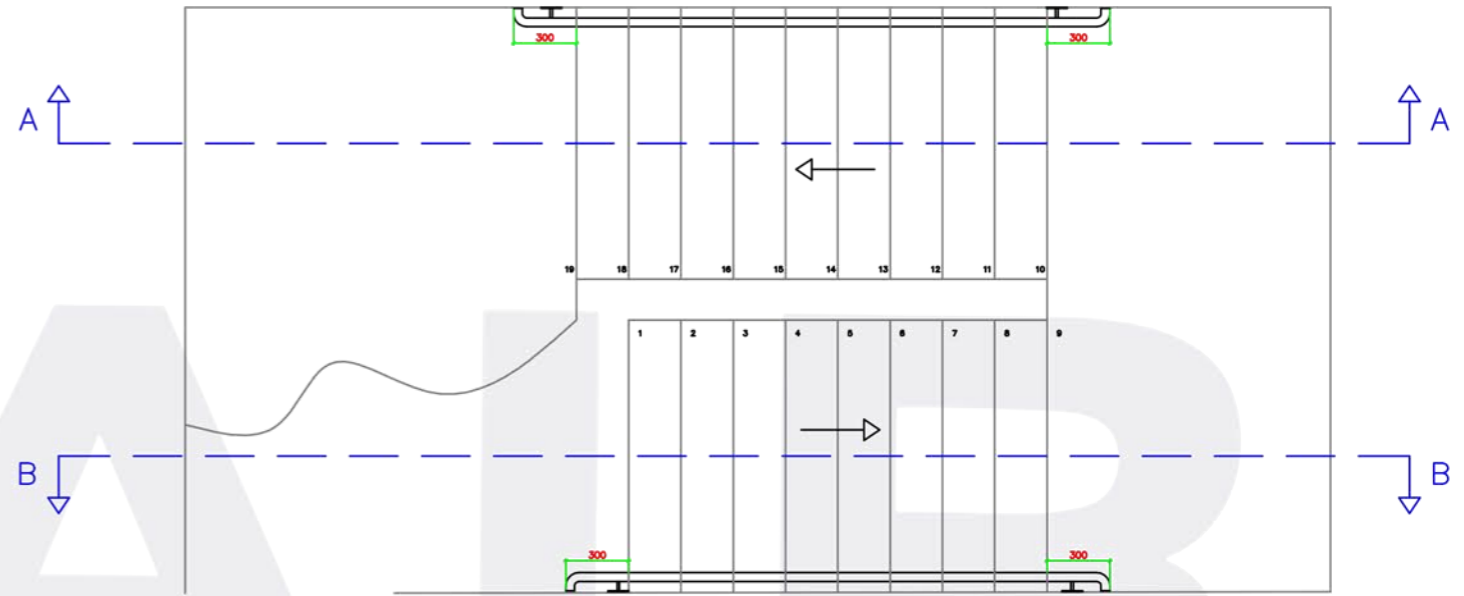
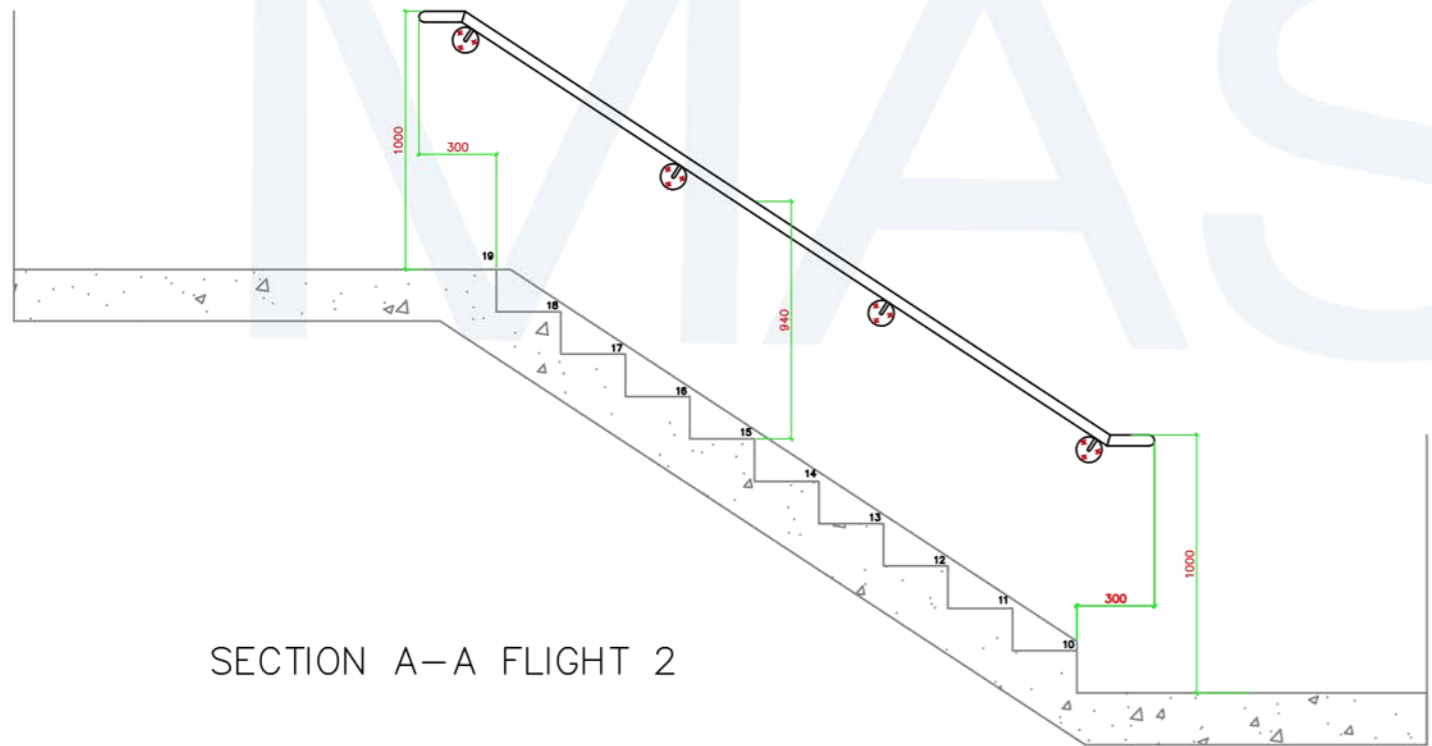
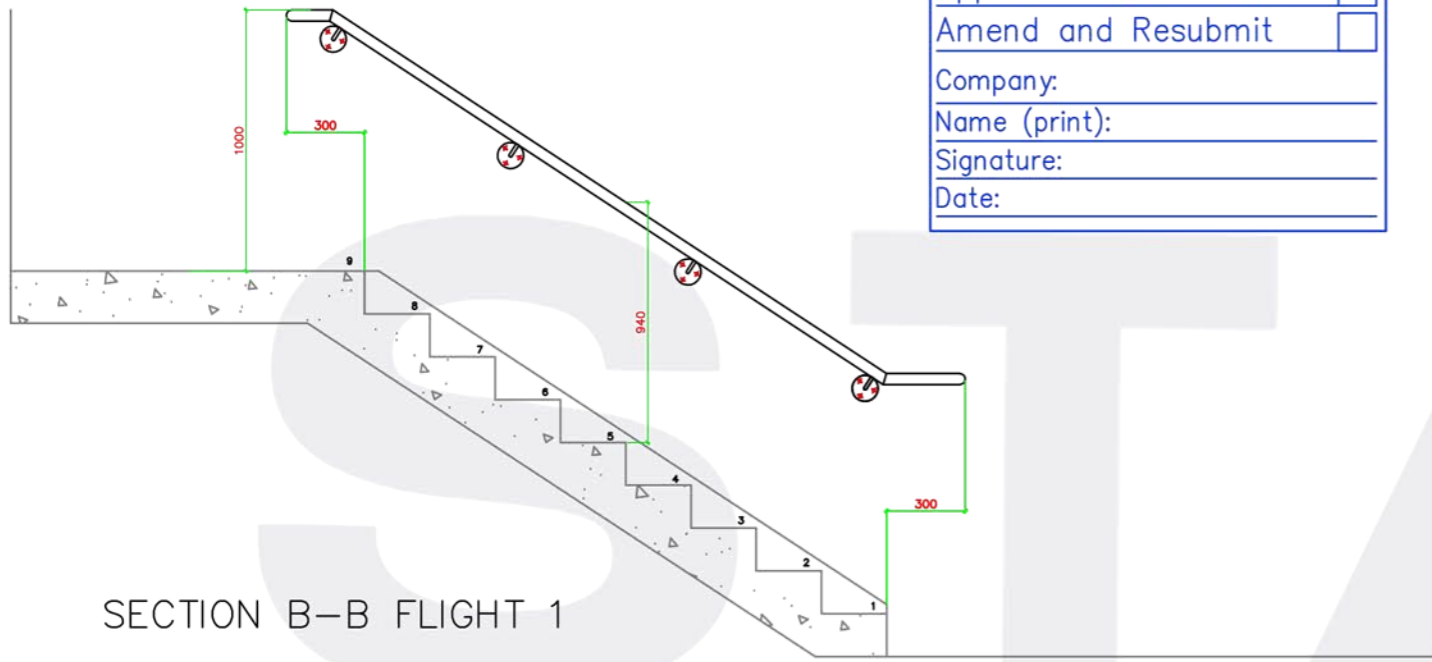


Approved	<input type="checkbox"/>
Approved as noted	<input type="checkbox"/>
Amend and Resubmit	<input type="checkbox"/>
Company:	
Name (print):	
Signature:	
Date:	

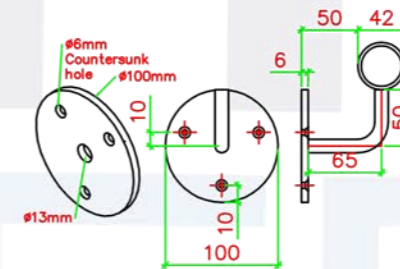

Detail A

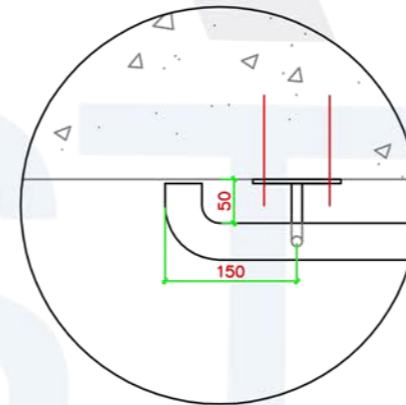

Fixing Detail

3no. Masonry Screws per fixing plate.

M5 x 50mm Masonry Screw, Fixed with Rawl plug anchored in concrete wall



All 90 deg angles using butt welded tube fitting, welded and Linished.
All other angles are mitred, welded and Linished

Picture shows finished stair on site with site welding completed at landings, and paint applied.

